

U-HAUL®

SELF-STORAGE



Maria Shull

General Manager
Team Member Since 2025

765079



Your2 Storage Place™

OF FINDLAY

U-HAUL STANDARD ADVANTAGES

- NO DEPOSIT OR ADMINISTRATIVE FEES
- Storage Access 5am-10pm/ 7 Days
- Drive-In Loading/Unloading
- Climate Controlled Storage
- Heated Storage
- Comprehensive Pest Control
 - ♦Perimeter Pest Control
 - ♦Onsite Housekeeper
 - ♦Product Line & Bug Free Storage Solutions
 - ♦Insurance For Rodent Damage
- 24-Hour Video Monitoring
- Individually Alarmed Rooms
- Customer Assistance Intercoms
- Indoor Storage: Twice the Protection and Security
- Online Move-In/Move-Out
- Online Account Management
- Automatic Payment Plans
- Convenient Elevator Access
- Extra Tall Rooms- 10 ft
- Free Use of Loading Carts
- Your Lock/Your Key
- Room Sizes For Every Need
- Affordable Rates
- Clean Customer Restrooms
- Customer Re-Use Center
- ADA Accessible

OPTIONAL SERVICES

- ☐

Storage Insurance

\$ 8⁹⁵ and up per mo.
- ☐

Package Signing & Receiving

By The Month or Per Delivery
- ☐

Dumpster Use

\$ 5 and up per use


Size	Rate	
5 × 5	\$ 44 ⁹⁵	
5 × 8	\$ 59 ⁹⁵	Deliverable & Shippable
5 × 10	\$ 74 ⁹⁵	
10 × 10	\$ 129 ⁹⁵	
10 × 15	\$ 159 ⁹⁵	

Room sizes are approximated

YOUR ROOM #



BUILDING A - FIRST FLOOR

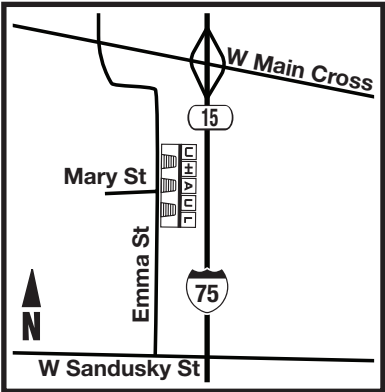

U-Haul® Moving & Storage of Findlay

325 Emma St. Findlay, OH 45840 - (419) 434-9425


E-Mail: maria_shull@uhaul.com

Office Hours:


Mon-Thurs & Sat 7am-7pm ♦ Friday 7am-8pm ♦ Sunday 9am-5pm



BUILDING A - THIRD FLOOR

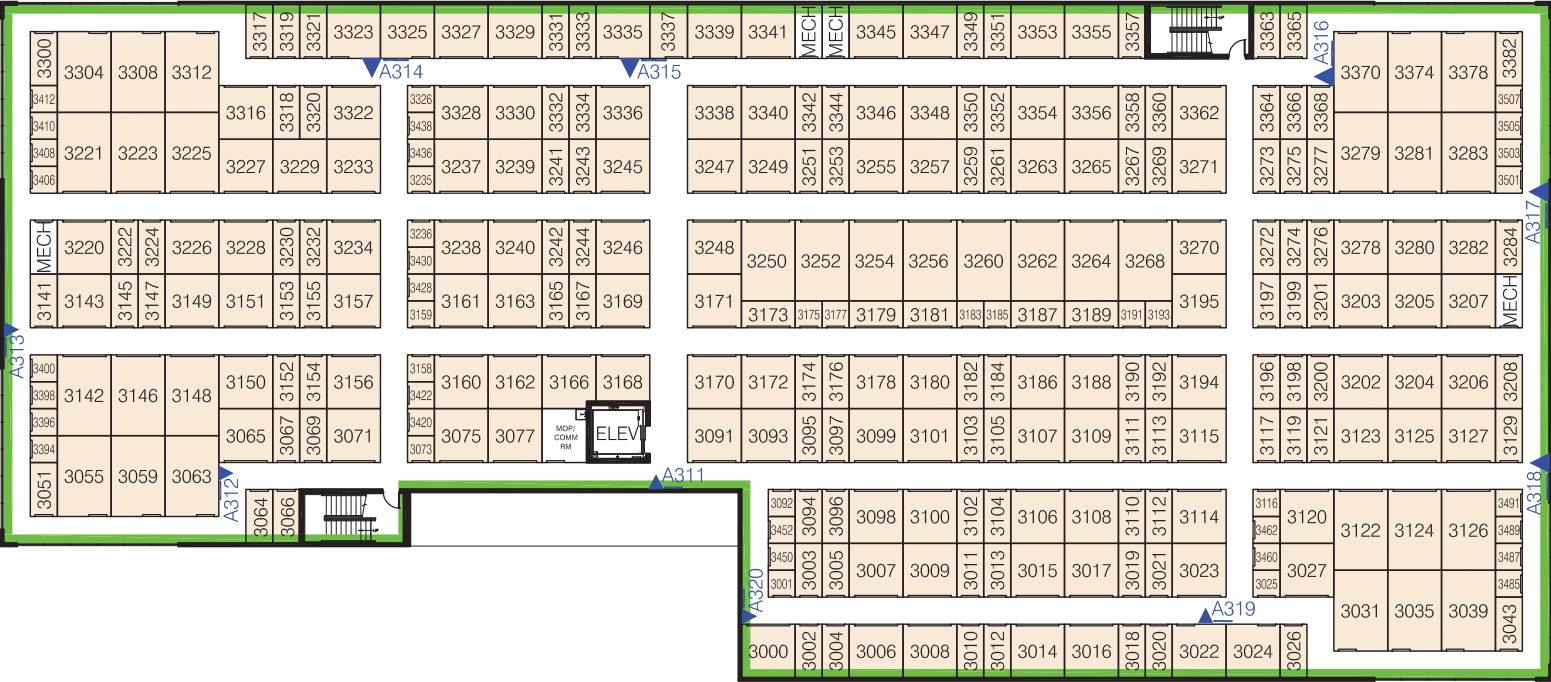

BUILDING A - SECOND FLOOR

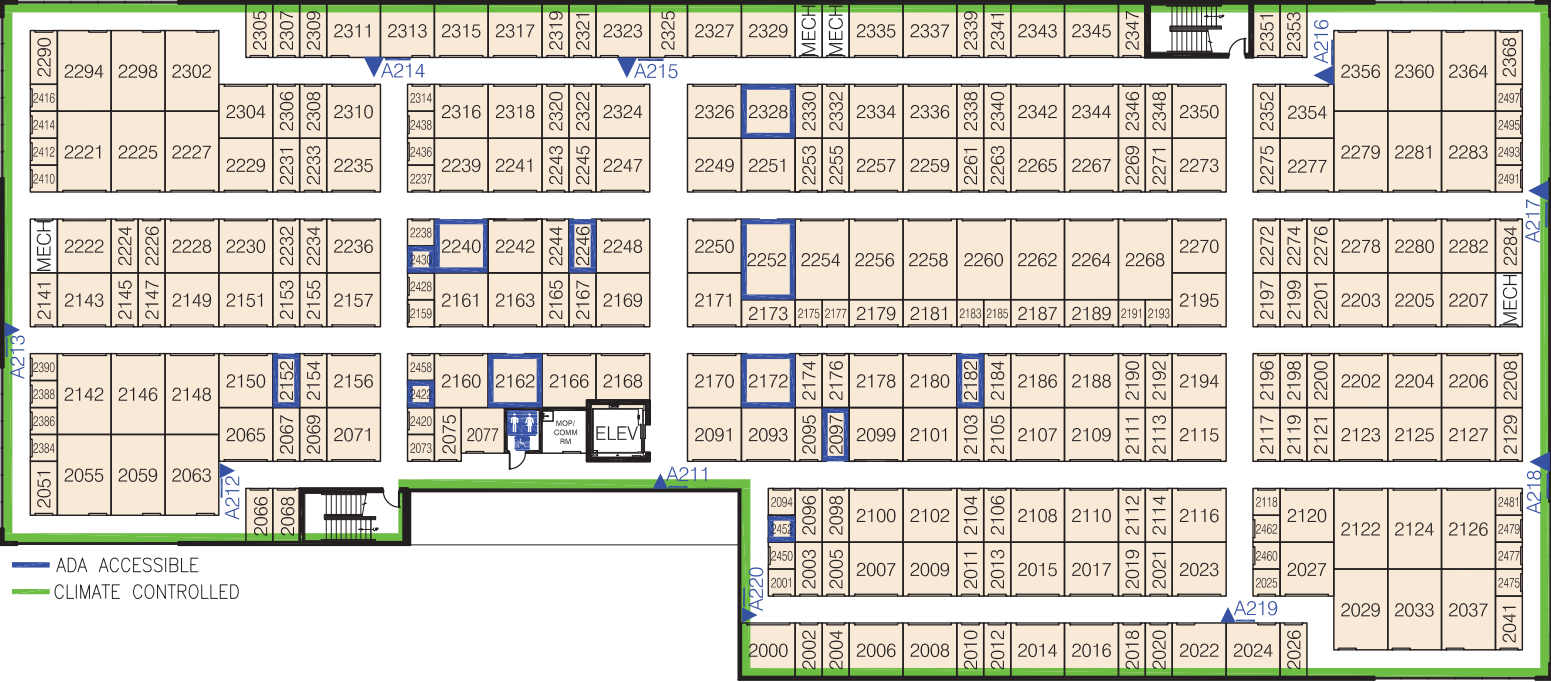

— ADA ACCESSIBLE
— CLIMATE CONTROLLED

U-HAUL®

SELF-STORAGE



Maria Shull

General Manager

Team Member Since 2025

maria_shull@uhaul.com

OFFICE ADDRESS

325 Emma St,
Findlay, OH 45840

OFFICE HOURS

♦ Mon-Thurs & Sat
7am-7pm

♦ Friday 7am-8pm

♦ Sunday 9am-5pm

765086

Your Storage Place™

AT FINDLAY

U-HAUL STANDARD ADVANTAGES

- NO DEPOSIT OR ADMINISTRATIVE FEES
- Drive-Up Loading/Unloading
- RV/Vehicle/Boat Storage
- Climate Controlled Storage
- Comprehensive Pest Control
- 24-Hour Video Monitoring
- Electronically Controlled Access
- Indoor Storage: Twice the Protection and Security
- Online Move-In/Move-Out
- Online Account Management
- Automatic Payment Plans
- Your Lock/Your Key
- Room Sizes For Every Need
- Affordable Rates
- Open 7 Days A Week

OPTIONAL SERVICES

- Storage Insurance \$ 8⁹⁵ and up per mo.
- Package Signing & Receiving By The Month or Per Delivery

Size	Rate	
5 × 5	\$ 49 ⁹⁵	Deliverable & Shippable
5 × 8	\$ 59 ⁹⁵	
5 × 10	\$ 64 ⁹⁵	
10 × 10	\$ 84 ⁹⁵	
10 × 20	\$ 164 ⁹⁵	
Room sizes are approximated		

RV/VEHICLE STORAGE

Size	Rate
12 × 40	\$ 49 ⁹⁵
ROOM/SPACE #	

M21	M20	M19	M18	M17	M16	M15	MECH						
M22							M13						
M23							M12						
M24							M11						
M25							M10						
M26							M09						
M08													
M28							M7						
M29							M6						
M05													
M04													
M32							M03						
M33							M02						
M01													
M35	M36	M37	M38	M39	M40	M41	M42						

BUILDING M

L21	L20	L19	L18	L17	L16	L15	MECH
L13							
L23							L12
L24							L11
L25							L10
L26							L09
L27							L08
L28							L07
L29							L06
L30							L05
L31							L04
L32							L03
L33							L02
L34							L01
L35	L36	L37	L38	L39	L40	L41	L42

BUILDING L

K21	K20	K19	K18	K17	K16	K15	MECH
K22							K13
K23							K12
K24							K11
K25							K10
K26							K09
K27							K08
K28							K07
K29							K06
K30							K05
K31							K04
K32							K03
K33							K02
K34							K01
K35	K36	K37	K38	K39	K40	K41	K42

BUILDING K

J17	J16	J15	MECH	
J18				J13
J19				J12
J20				J11
J21				J10
J22				J09
J23				J08
J24				J07
J25				J06
J26				J05
J27				J04
J28				J03
J02				
J30				J01
J31	J32	J33	J34	

BUILDING J

I17	I16	I15	MECH	
I18				I13
I19				I12
I20				I11
I21				I10
I22				I09
I23				I08
I24				I07
I25				I06
I26				I05
I27				I04
I28				I03
I29				I02
I30				I01
I31	I32	I33	I34	

BUILDING I

H20	H19	H18	H17	H16	H15	H14	MECH
H21							H12
H22							H11
H23							H10
H24							H09
H25							H08
H26							H07
H27							H06
H28							H05
H29							H04
H30							H03
H31							H02
H32							H01
H33	H34	H35	H36	H37	H38	H39	H40

BUILDING H

G22				G15
G23	G16			G14
G24	G17			G13
G25	G18			G12
G26	G19			G11
G27	G20			G10
G28	G21			G09
				G08
G43	G34			G07
G44	G35			G06
G45	G36			G05
G46	G37		G38	G04
G47	G39		G40	G03
G48	G41		G42	G02
G49				MECH

BUILDING G

CLIMATE CONTROLLED

F22				F15		
F23	F16			F14		
F24	F17			F13		
F25	F18			F12		
F26	F19			F11		
F27	F20			F10		
F28	F21			F09		
				F08		
F30	F31			F07		
F33				F06		
F34				F05		
F35				F04		
F42	F36		F37	F03		
F43	F38		F39	F02		
F44	F40		F41	F01		
F45				MECH		

BUILDING F

E21				E20			
E22				E19			
E23				E18			
E24				E17			
E25				E16			
E26				E15			
E27				E14			
E28				E13			
E29				E12			
E30				E11			
E31				E10			
E32				E09			
E33							
E34							
E01	E02	E03	E04	E05			
E06	E07			MECH			

BUILDING E

D39	D38	D37	D36	D35	D34	D33		
D40						D32		
D41						D31		
D42						D30		
D43						D29		
D44						D28		
D45	D17	D16	D15			D26		
D46	D14			D25	D24	D23		
D47	D13			D22	D21	D20		
D48	D12			D19				
D49	D11			D18				
D50	D10							
D51	D09							
D52	D08							
D01	D02	D03	D04	D05	D06	MECH		

BUILDING D

C21				C20
C22				C19
C23				C18
C24				
C25				C16
C26				C15
C27				C14
C28				C13
C29				C12
C30				C11
C31				C10
C32				C09
C33				C08
C34				C07
C01	C02	C03	C04	C05
C06				

BUILDING C

B21				B20
B22				B19
B23				B18
B24				B17
B25				B16
B26				B15
B27				B14
B28				B13
B29				B12
B30				B11
B31				B10
B32				B09
B33				B08
B34				B07
B01	B02	B03	B04	B05
B06				

PL39	PL38	PL37	PL36	PL35	PL34	PL33	PL32	PL31	PL30	PL29	PL28	PL27	PL26	PL25	PL24	PL23	PL22	PL21	PL20	PL19	PL18	PL17	PL16	PL15	PL14	PL13	PL12	PL11	PL10	PL9	PL8	PL7	PL6	PL5	PL4	PL3	PL2	PL1
------	------	-----	-----	-----	-----	-----	-----	-----	-----	-----

T1	T2	T3	T4	T5	T6	T7	T8	T9	T10	T11	T12	T13	T14	T15	T16	T17	T18	T19	T20	T21	T22	T23	T24	T25	T26	T27	T28	T29	T30	T31	T32	T33	T34	T35	T36	T37	T38	T39	T40	T41	T42
----	----	----	----	----	----	----	----	----	-----	-----	

S09	S08	S07	S06	S05	S04
S12				S01	

S13	S14	S15	S16	S17	S18	MECH
-----	-----	-----	-----	-----	-----	------

PL40	PL41	PL42	PL43	PL44	PL45	PL46	PL47	PL48	PL49	PL50	PL51	PL52	PL53	PL54	PL55	PL56	PL57	PL58	PL59	PL60	PL61
------	------	

H01	H02	H03	H04	H05	H06	H07	H08	H09	H10	H11	H12	H13	H14	H15	H16	H17	H18	H19	H20	H21	H22	H23	H24	H25	H26	H27	H28	H29	H30	H31	H32	H33	H34	H35	H36	H37	H38	H39	H40	H41	H42
-----	-----	

A01	A02	A03	A04	A05	A06	A07	A08	A09	A10	A11	A12	A13	A14	A15	A16	A17	A18	A19	A20	A21	A22	RENTAL OFFICE									
-----	-----	---------------	--	--	--	--	--	--	--	--	--

BUILDING S

BUILDING T

Q17	Q18	Q19	Q100
-----	-----	------

P17	P18	P19	P20	P21	P22	P23	P24	P25	P26	P27	P28	P29	P30	P31	P32	P33	P34	P35	P36	P37	P38	P39	P40	P41	P42	P43	P44	P45	P46	P47	P48	P49	P50	P51	P52	P53	P54	P55	P56	P57	P58	P59	P60	P61	P62	P63	P64	P65	P66	P67	P68	P69	P70	P71	P72	P73	P74	P75	P76	P77	P78	P79	P80	P81	P82	P83	P84	P85	P86	P87	P88	P89	P90	P91	P92	P93	P94	P95	P96	P97	P98	P99	P100
-----	-----	------

BUILDING Q

BUILDING P

O17	O18	O19	O20	O21	O22	O23	O24	O25	O26	O27	O28	O29	O30	O31	O32	O33	O34	O35	O36	O37	O38	O39	O40	O41	O42	O43	O44	O45	O46	O47	O48	O49	O50	O51	O52	O53	O54	O55	O56	O57	O58	O59	O60	O61	O62	O63	O64	O65	O66	O67	O68	O69	O70	O71	O72	O73	O74	O75	O76	O77	O78	O79	O80	O81	O82	O83	O84	O85	O86	O87	O88	O89	O90	O91	O92	O93	O94	O95	O96	O97	O98	O99	O100
-----	-----	------

N17	N18	N19	N100
-----	-----	------

BUILDING O

BUILDING N

M17	M18	M19	M20	M21	M22	M23	M24	M25	M26	M27	M28	M29	M30	M31	M32	M33	M34	M35	M36	M37	M38	M39	M40	M41	M42	M43	M44	M45	M46	M47	M48	M49	M50	M51	M52	M53	M54	M55	M56	M57	M58	M59	M60	M61	M62	M63	M64	M65	M66	M67	M68	M69	M70	M71	M72	M73	M74	M75	M76	M77	M78	M79	M80	M81	M82	M83	M84	M85	M86	M87	M88	M89	M90	M91	M92	M93	M94	M95	M96	M97	M98	M99	M100
-----	-----	------

L17	L18	L19	L20	L21	L22	L23	L24	L25	L26	L27	L28	L29	L30	L31	L32	L33	L34	L35	L36	L37	L38	L39	L40	L41	L42	L43	L44	L45	L46	L47	L48	L49	L50	L51	L52	L53	L54	L55	L56	L57	L58	L59	L60	L61	L62	L63	L64	L65	L66	L67	L68	L69	L70	L71	L72	L73	L74	L75	L76	L77	L78	L79	L80	L81	L82	L83	L84	L85	L86	L87	L88	L89	L90	L91	L92	L93	L94	L95	L96	L97	L98	L99	L100
-----	-----	------

BUILDING L

BUILDING M

J17	J18	J19	J100
-----	-----	------

K17	K18	K19	K100
-----	-----	------

BUILDING J

BUILDING K

C21	C22	C23	C24	C25	C26	C27	C28	C29	C30	C31	C32	C33	C34	C35	C36	C37	C38	C39	C40	C41	C42	C43	C44	C45	C46	C47	C48	C49	C50	C51	C52	C53	C54	C55	C56	C57	C58	C59	C60	C61	C62	C63	C64	C65	C66	C67	C68	C69	C70	C71	C72	C73	C74	C75	C76	C77	C78	C79	C80	C81	C82	C83	C84	C85	C86	C87	C88	C89	C90	C91	C92	C93	C94	C95	C96	C97	C98	C99	C100
-----	-----	------

B21	B22	B23	B100
-----	-----	------

BUILDING I

BUILDING H

BUILDING A

BUILDING B

BUILDING C

BUILDING D

G17	G18	G19	G20	G21	G22	G23	G24	G25	G26	G27	G28	G29	G30	G31	G32	G33	G34	G35	G36	G37	G38	G39	G40	G41	G42	G43	G44	G45	G46	G47	G48	G49	G50	G51	G52	G53	G54	G55	G56	G57	G58	G59	G60	G61	G62	G63	G64	G65	G66	G67	G68	G69	G70	G71	G72	G73	G74	G75	G76	G77	G78	G79	G80	G81	G82	G83	G84	G85	G86	G87	G88	G89	G90	G91	G92	G93	G94	G95	G96	G97	G98	G99	G100
-----	-----	------

F17	F18	F19	F100
-----	-----	------

BUILDING G

BUILDING F

E17	E18	E19	E20	E21	E22	E23	E24	E25	E26	E27	E28	E29	E30	E31	E32	E33	E34	E35	E36	E37	E38	E39	E40	E41	E42	E43	E44	E45	E46	E47	E48	E49	E50	E51	E52	E53	E54	E55	E56	E57	E58	E59	E60	E61	E62	E63	E64	E65	E66	E67	E68	E69	E70	E71	E72	E73	E74	E75	E76	E77	E78	E79	E80	E81	E82	E83	E84	E85	E86	E87	E88	E89	E90	E91	E92	E93	E94	E95	E96	E97	E98	E99	E100
-----	-----	------

D17	D18	D19	D20	D21	D22	D23	D24	D25	D26	D27	D28	D29	D30	D31	D32	D33	D34	D35	D36	D37	D38	D39	D40	D41	D42	D43	D44	D45	D46	D47	D48	D49	D50	D51	D52	D53	D54	D55	D56	D57	D58	D59	D60	D61	D62	D63	D64	D65	D66	D67	D68	D69	D70	D71	D72	D73	D74	D75	D76	D77	D78	D79	D80	D81	D82	D83	D84	D85	D86	D87	D88	D89	D90	D91	D92	D93	D94	D95	D96	D97	D98	D99	D100
-----	-----	------

BUILDING E

BUILDING D

A17	A18	A19	A100
-----	-----	------

H17	H18	H19	H20	H21	H22	H23	H24	H25	H26	H27	H28	H29	H30	H31	H32	H33	H34	H35	H36	H37	H38	H39	H40	H41	H42	H43	H44	H45	H46	H47	H48	H49	H50	H51	H52	H53	H54	H55	H56	H57	H58	H59	H60	H61	H62	H63	H64	H65	H66	H67	H68	H69	H70	H71	H72	H73	H74	H75	H76	H77	H78	H79	H80	H81	H82	H83	H84	H85	H86	H87	H88	H89	H90	H91	H92	H93	H94	H95	H96	H97	H98	H99	H100
-----	-----	------

BUILDING T

BUILDING S

PL1	PL2	PL3	PL4	PL5	PL6	PL7	PL8	PL9	PL10	PL11	PL12	PL13	PL14	PL15	PL16	PL17	PL18	PL19	PL20	PL21	PL22	PL23	PL24	PL25	PL26	PL27	PL28	PL29	PL30	PL31	PL32	PL33	PL34	PL35	PL36	PL37	PL38	PL39
-----	-----	-----	-----	-----	-----	-----	-----	-----	------	------	

BUILDING R



SITE KEY